
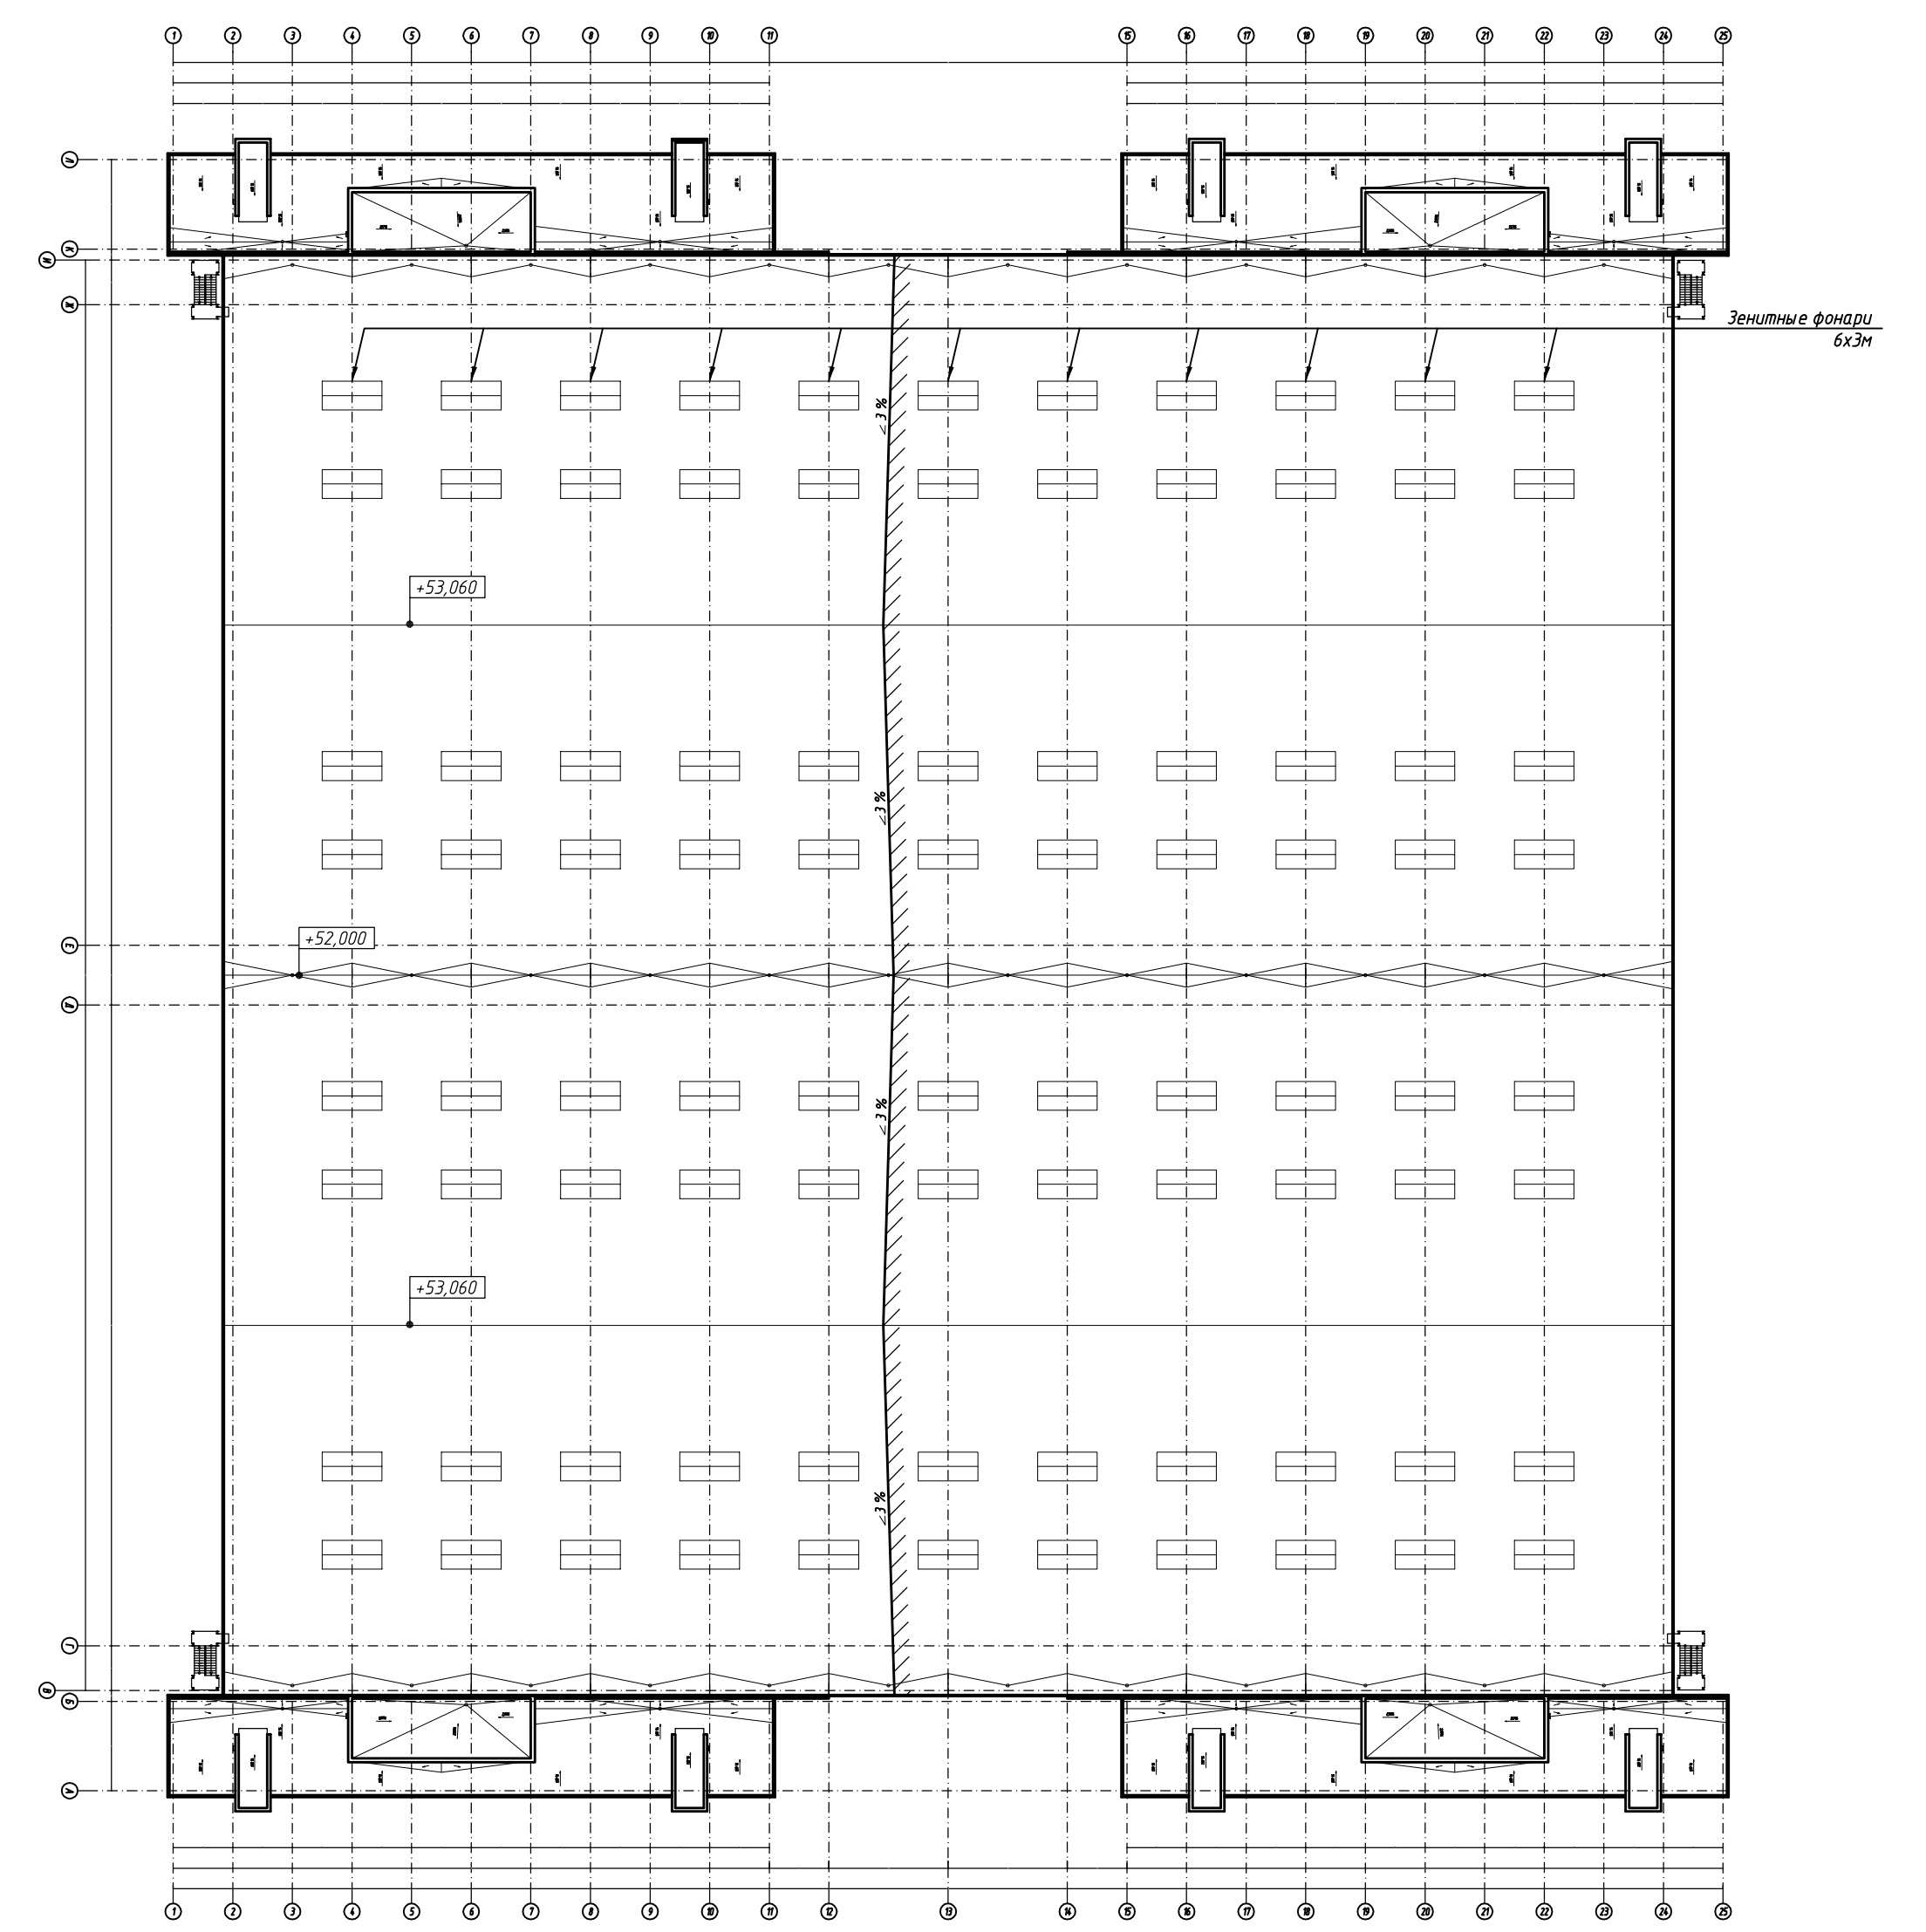
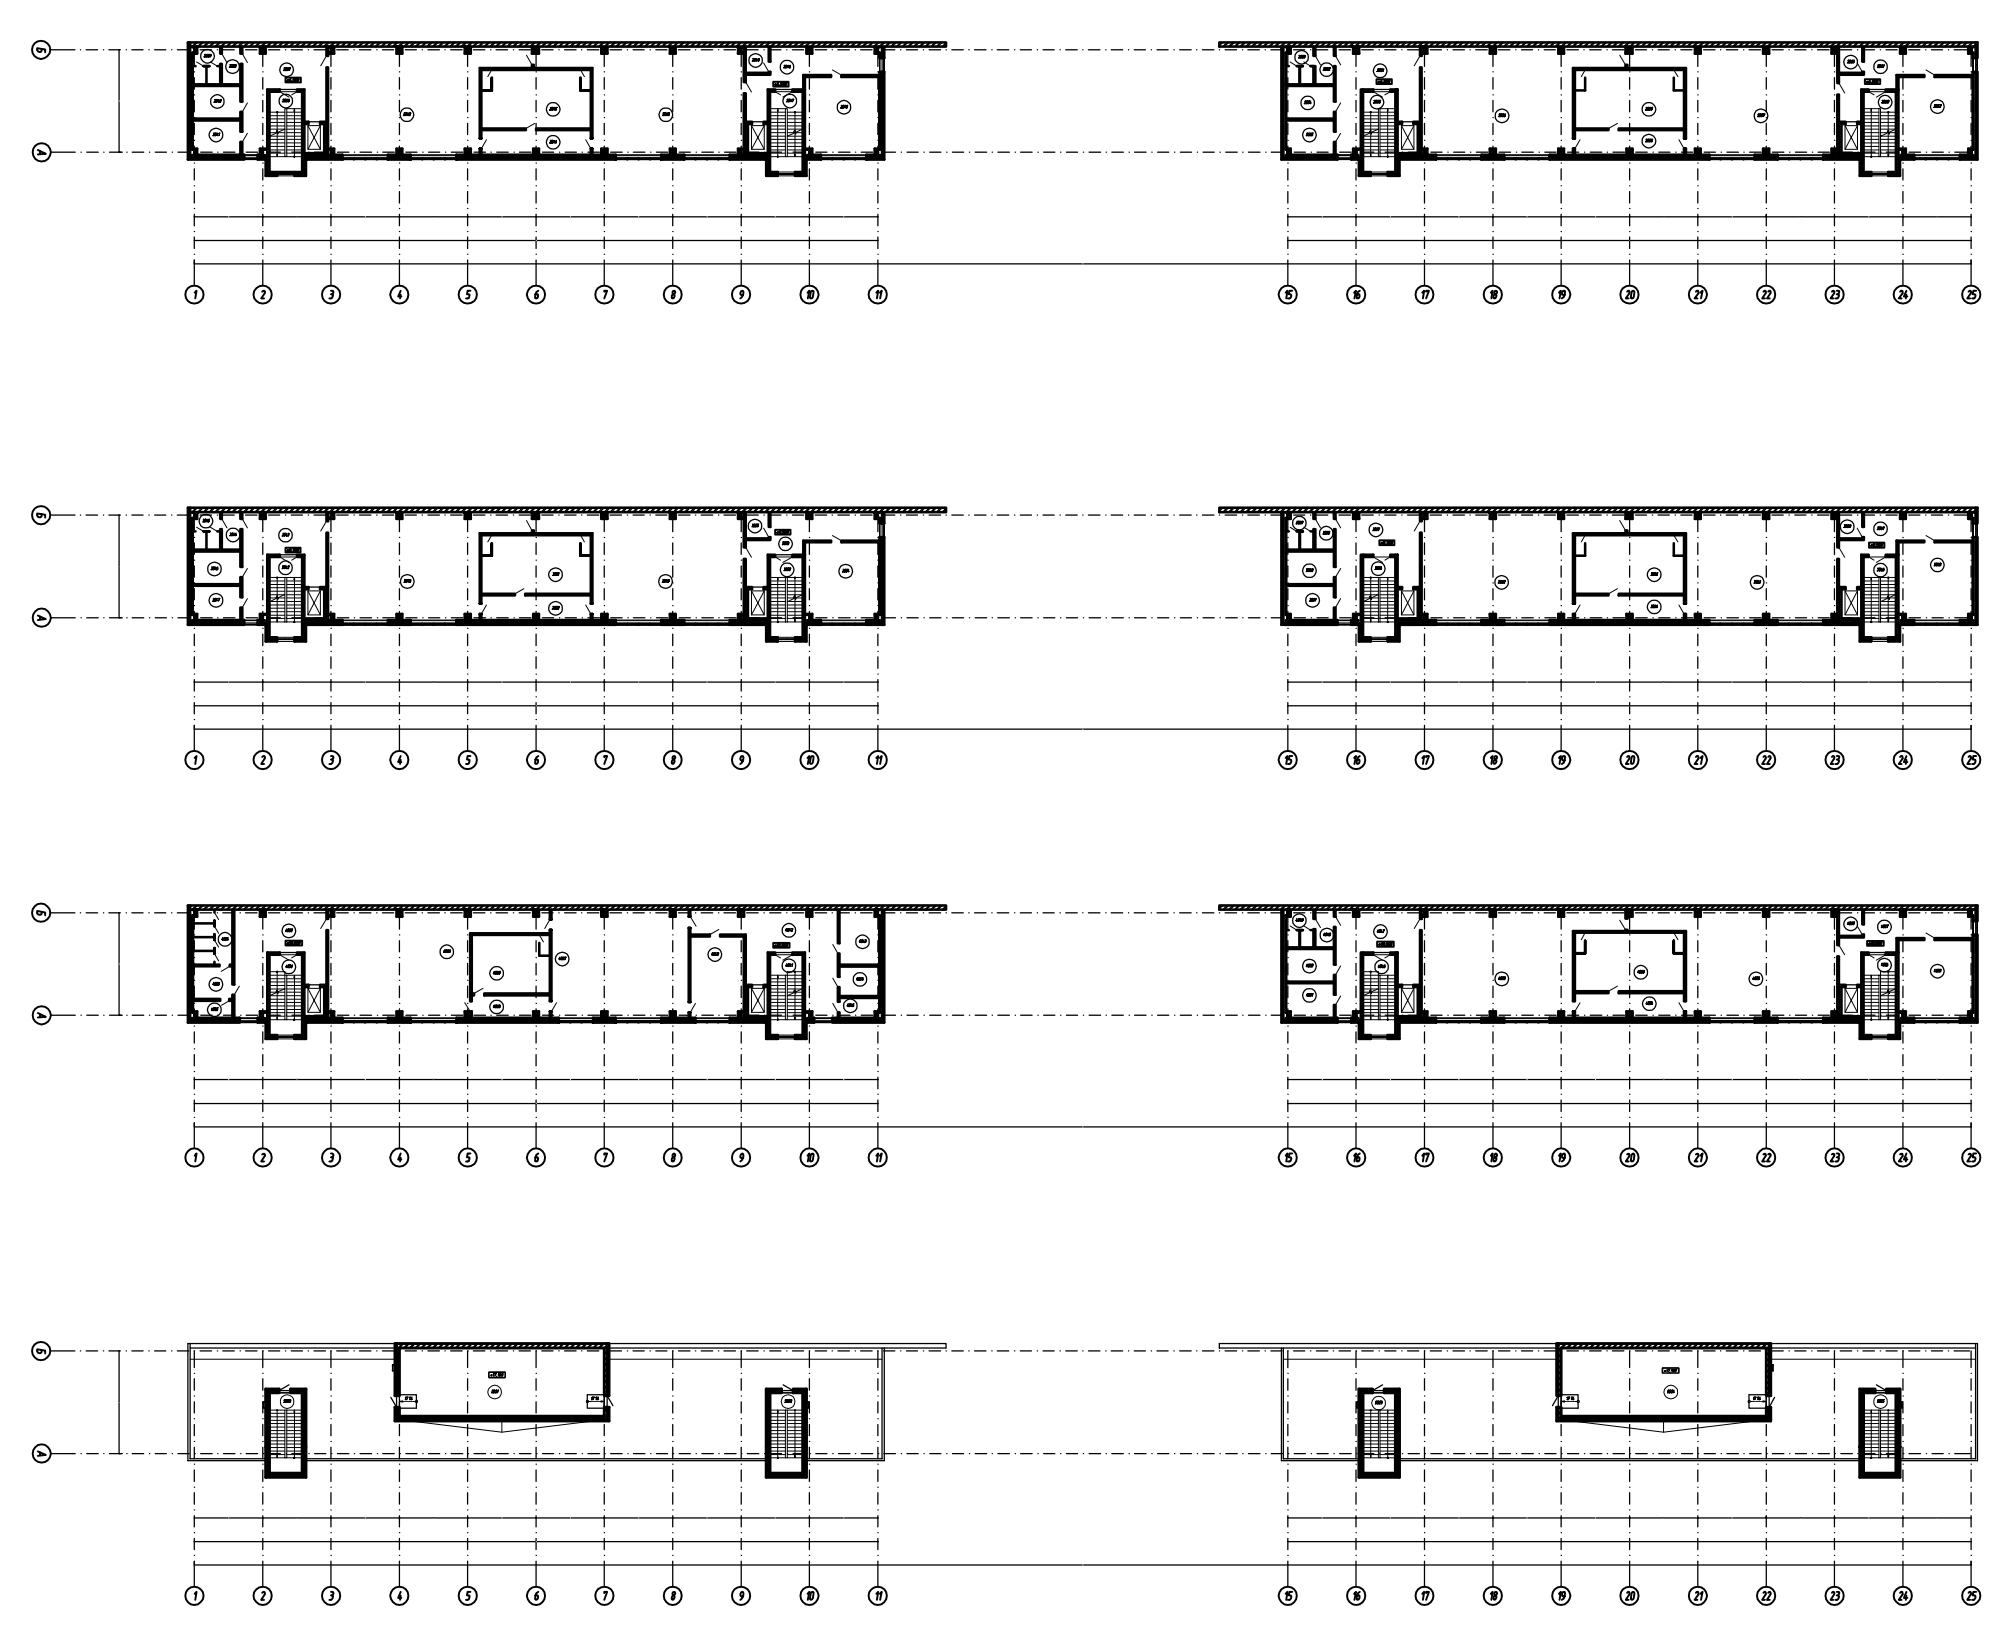
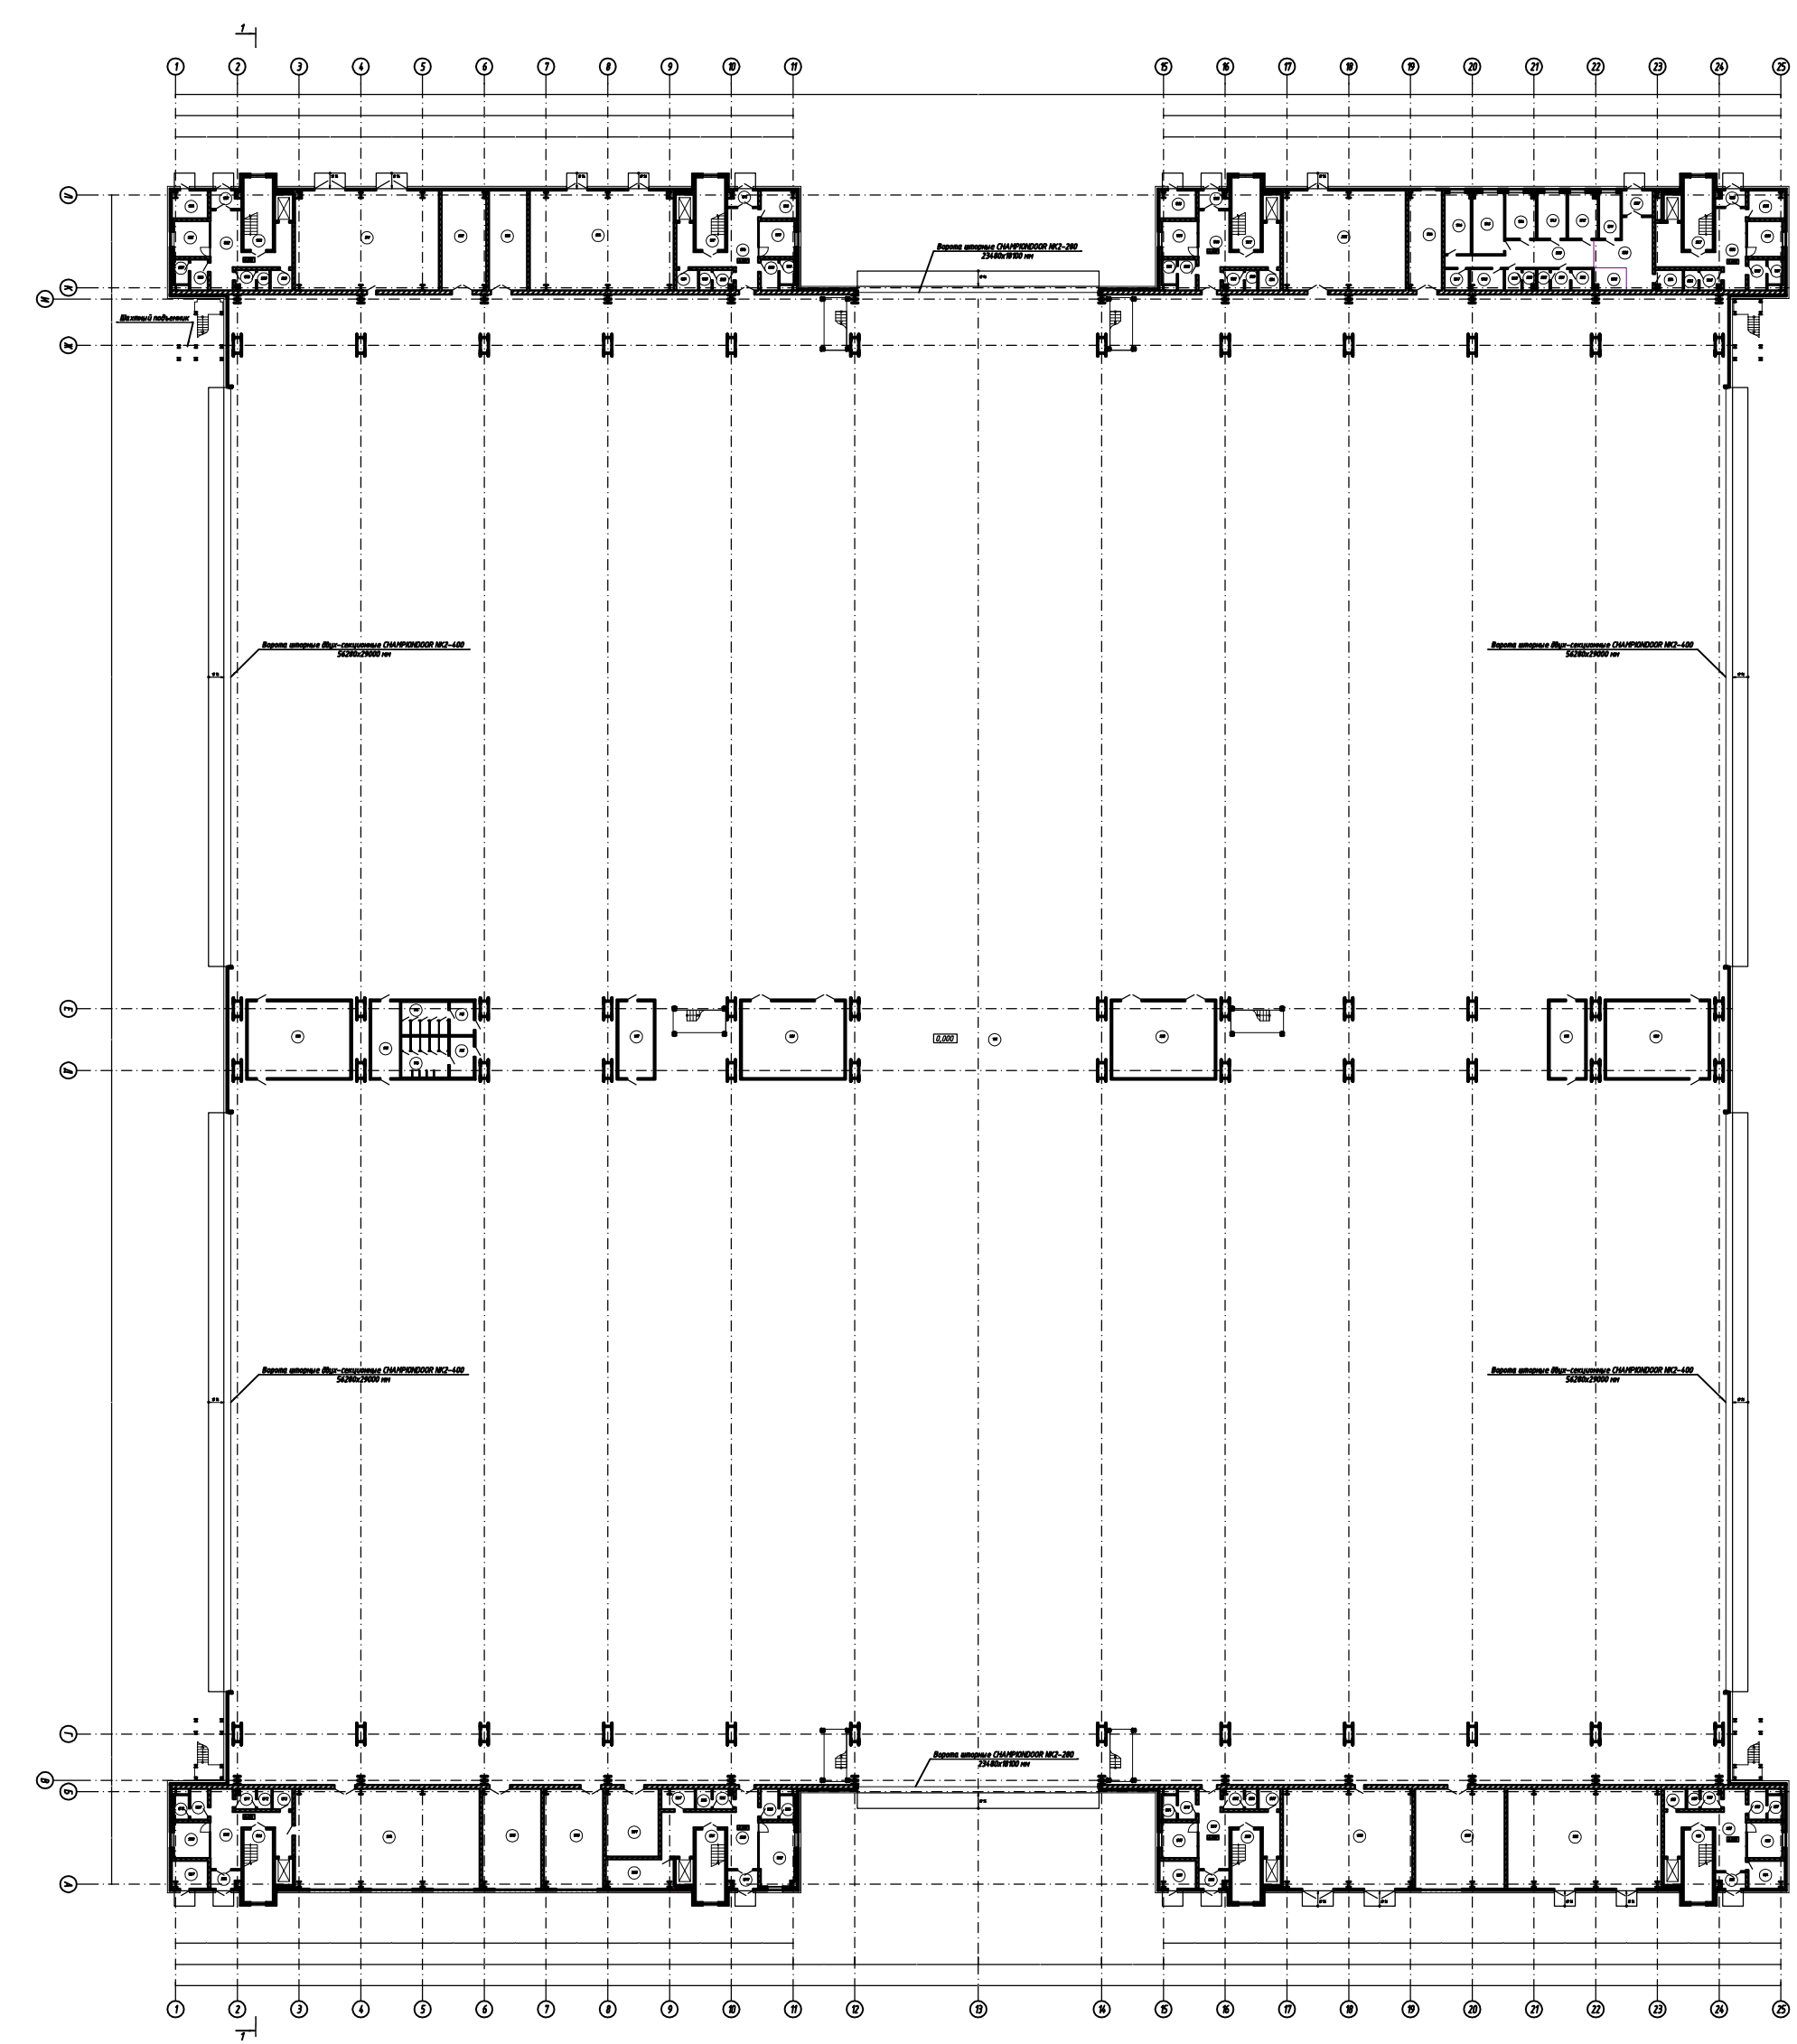


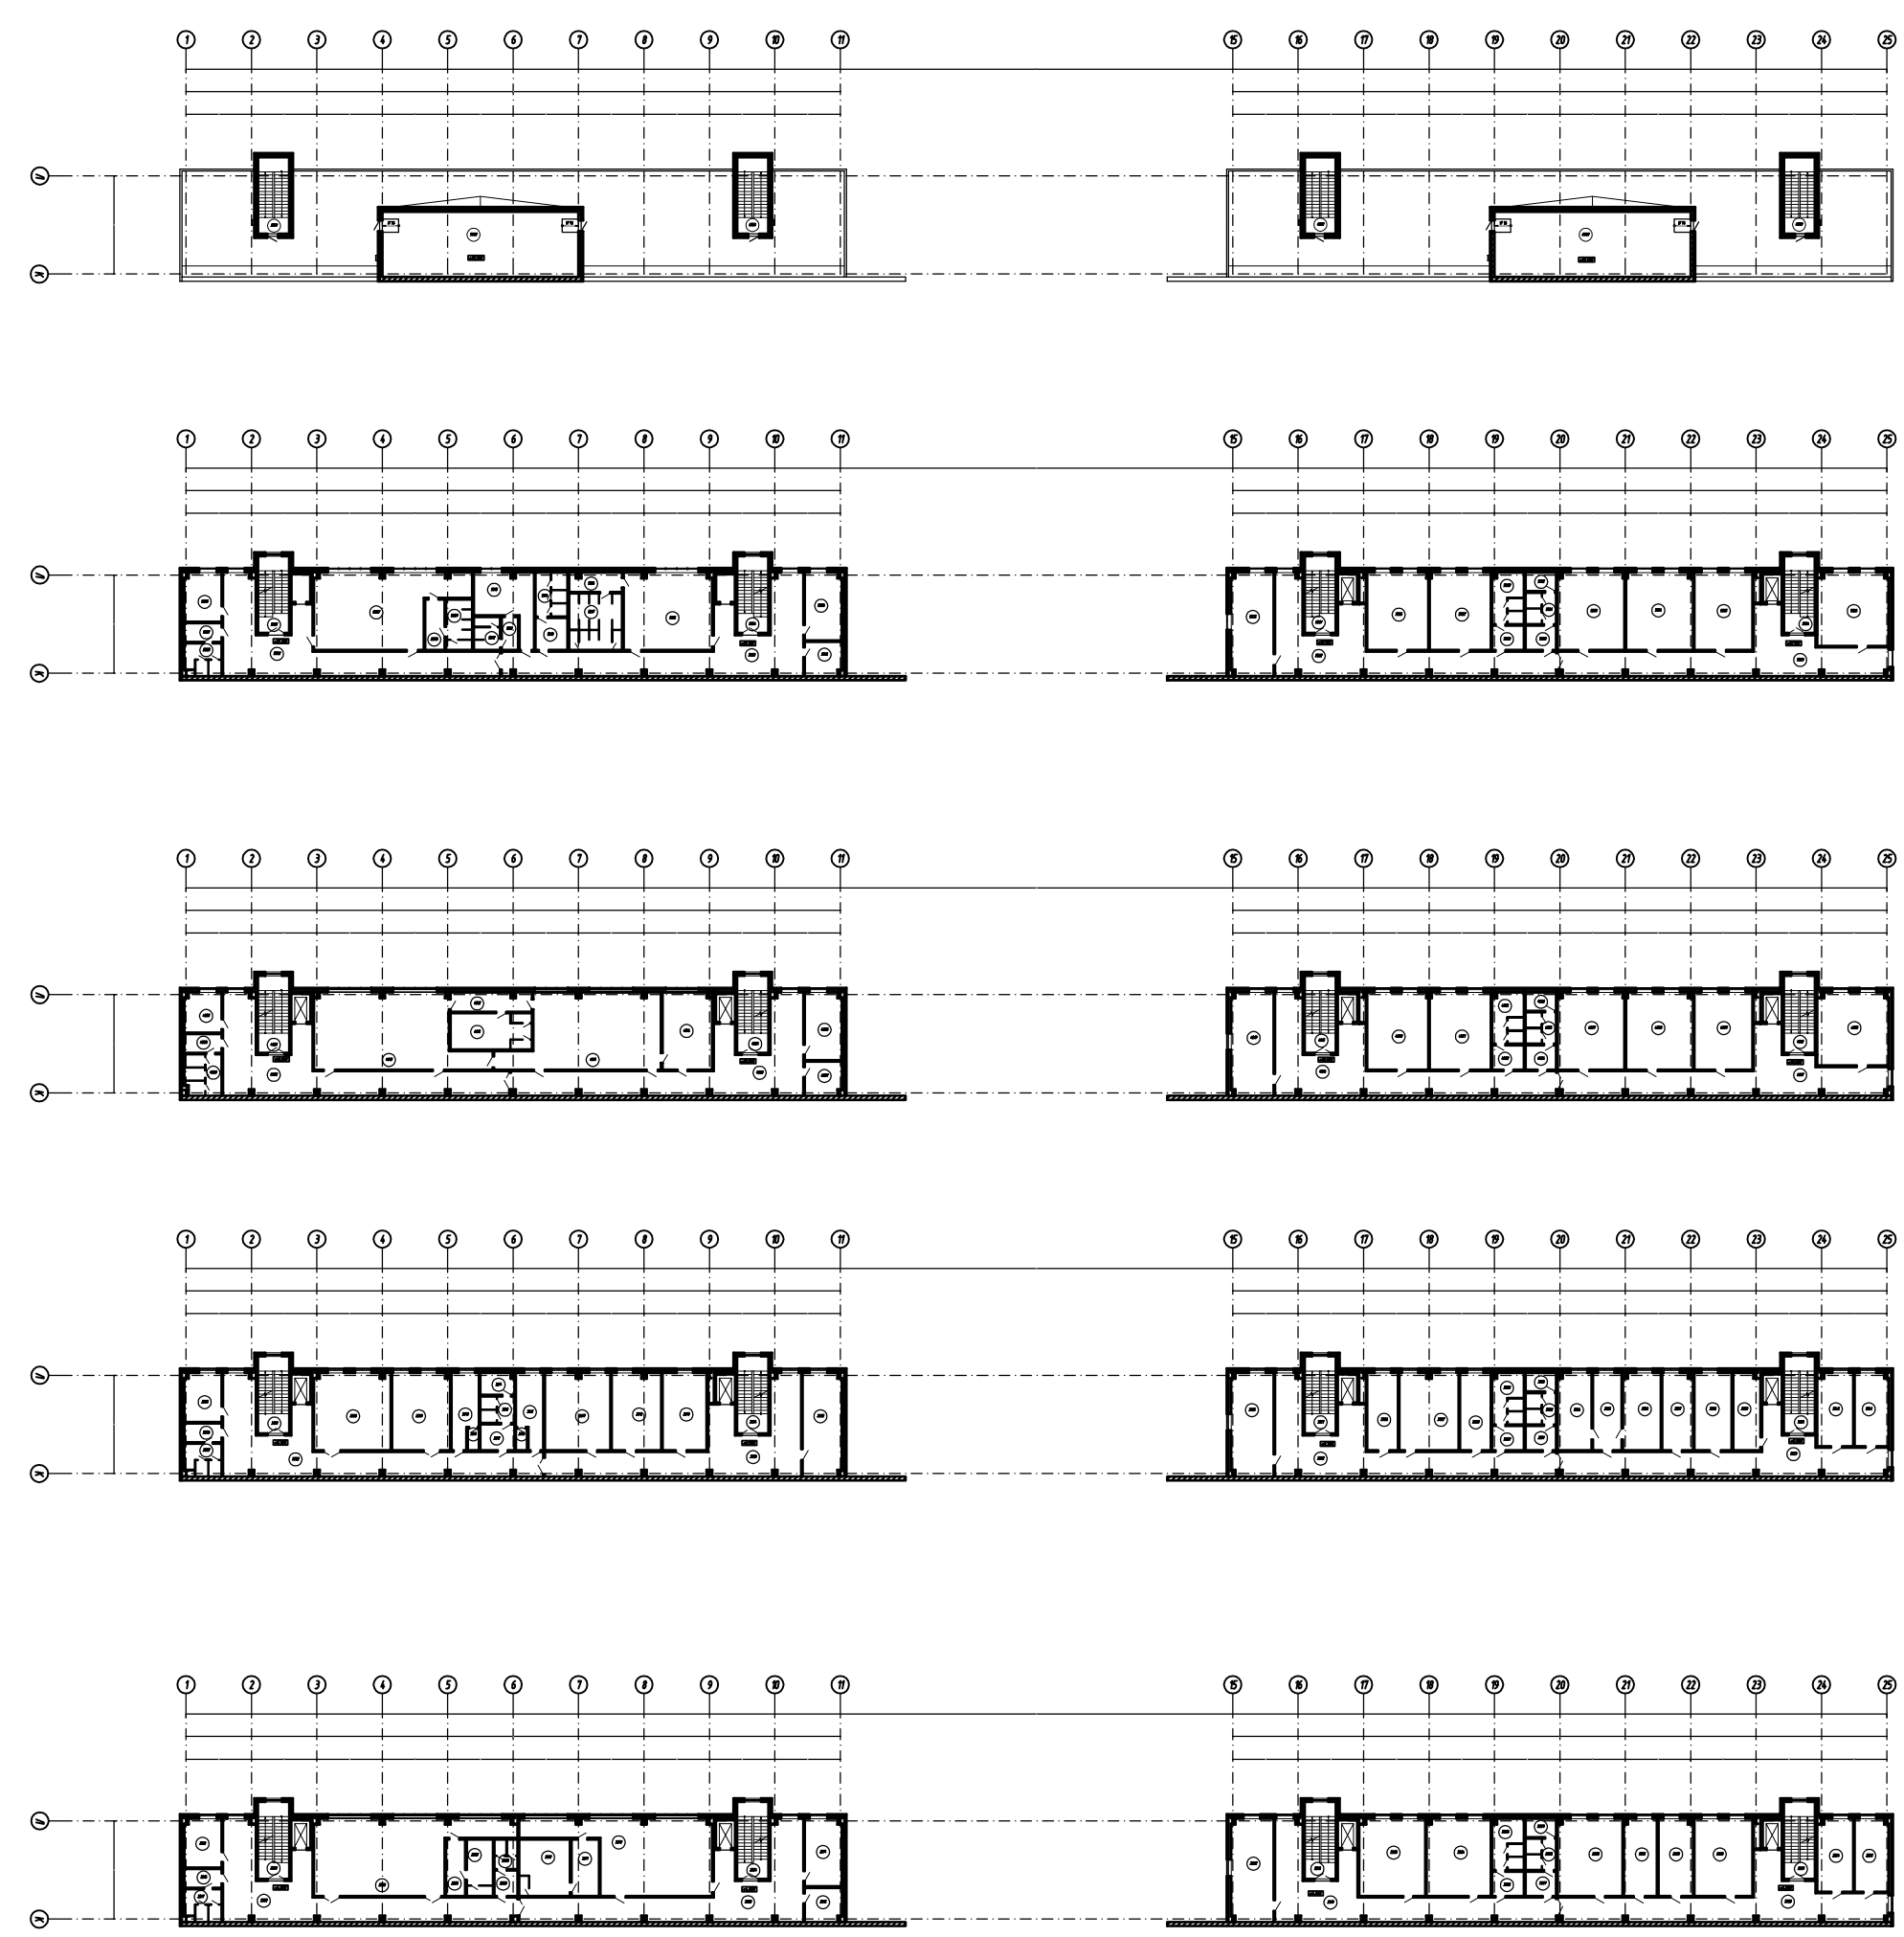

Architectural floor plan of the 1st floor of the 'Aframax' tanker terminal. The plan shows two main sections, each with a circular tank block (22.0 x 46.0 x 21.0 m) and a large volume block. The left section includes a 'Блок №9.10 ледокола пр. 10510' and a 'Кольцевой блок танкера Афрамакс'. The right section includes a 'Кольцевой блок танкера Афрамакс' and a 'Укрупненная объемная днищевая блок-секция (№20А)'. The plan is marked with dimensions, elevations, and structural details.

Key Features and Dimensions:

- Left Section:**
 - Кольцевой блок танкера Афрамакс (22,0 x 46,0 x 21,0(Н) м)
 - Блок №9.10 ледокола пр. 10510
 - Укрупненная объемная днищевая блок-секция (№20А) (22,0 x 46,0 x 21,0(Н) м)
 - Dimensions: 9000, 4500, 1100, 64500, 56000, 144000.
 - Elevations: +53,000, +38,000 Ур.з.р., +29,000 Ур.з.р., +21,100, +21,600, +14,400, +7,200, +3,000, =0,150.
- Right Section:**
 - Кольцевой блок танкера Афрамакс (22,0 x 46,0 x 21,0(Н) м)
 - Укрупненная объемная днищевая блок-секция (№20А) (22,0 x 46,0 x 21,0(Н) м)
 - Dimensions: 6000, 4500, 9000, 64500, 56000, 144000.
 - Elevations: +52,000, +38,000 Ур.з.р., +29,000 Ур.з.р., +21,100, +21,600, +14,400, +7,200, +3,000, =0,150.

Structural Details:

- К1, К2: Structural elements or columns.
- Q=160+160m, Q=240m, Q=320 m, Q=60m, Q=60/20m, Q=120 m: Load or capacity values.
- Л, К, Ж, И, Е, Д, Г, Б, А, В: Section markers.

						01224–(XII)– ИОС2			
						Создание судостроительного комплекса "Звезда". II очередь строительства. Сухой док и достроечные цеха. XII этап строительства. Цех укрупнения блоков.			
Изм.	Кол.уч.	Лист	№ док.	Подп.	Дата		Стадия	Лист	Листов
Разраб.	Бритвина						П	5	
Нач. отдела	Кушнарченко								
Н. контр.						Разрез 1–1	ООО ДПИ "Востокпроектверфь"		
ГИП									